

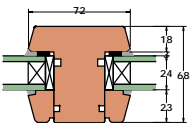


Inward Opening Bifold Window

Horizontal Section



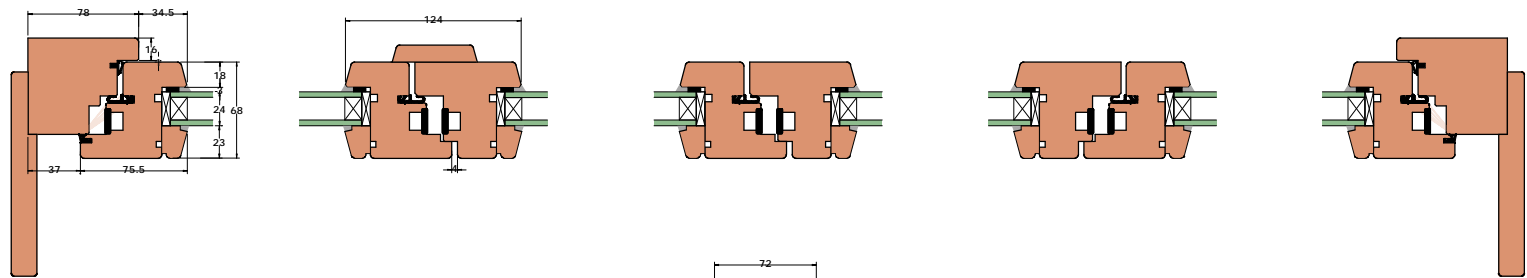


Vertical Muntin

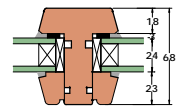


Vertical Colonial Bar

Vertical Section

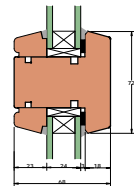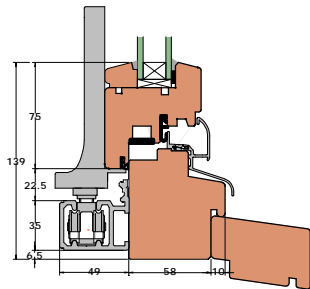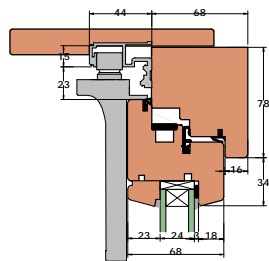

Horizontal Muntin

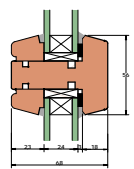

Horizontal Colonial Bar