

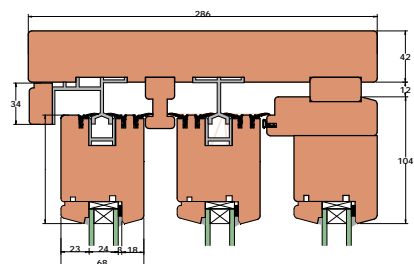
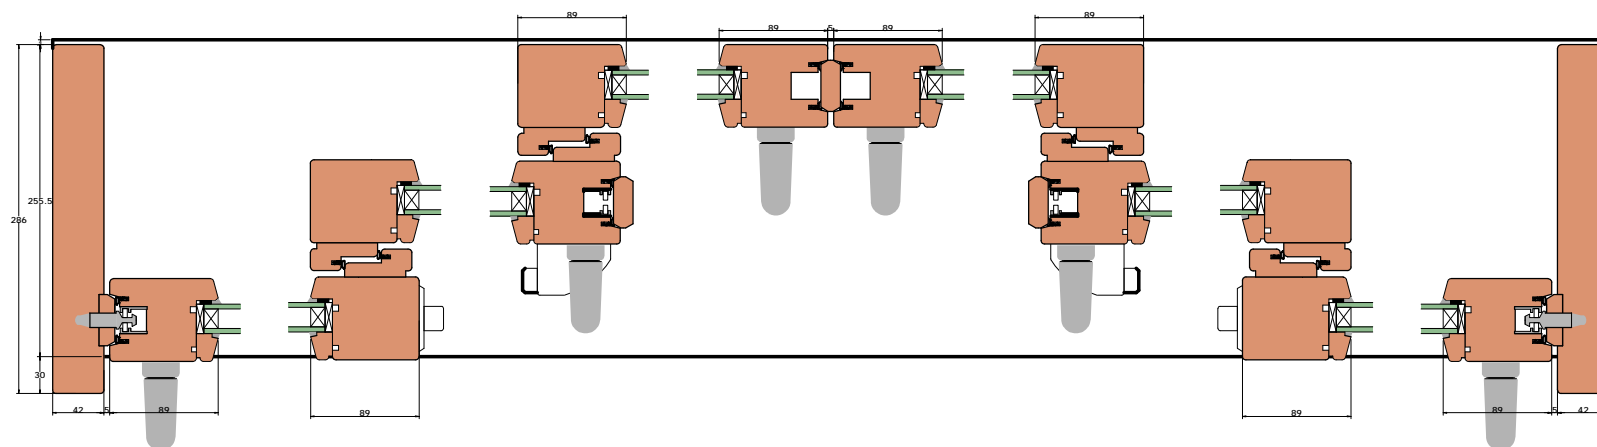


# Lift and Slide Scheme E and L (Stacking)

## Vertical Section

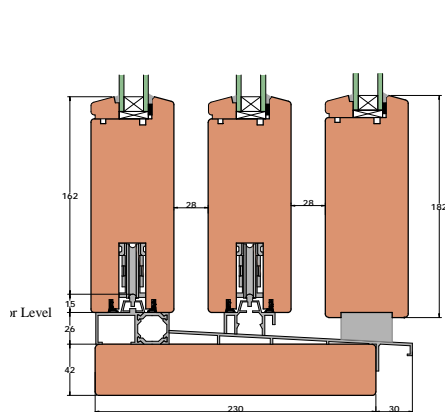

## Scheme E Horizontal Section

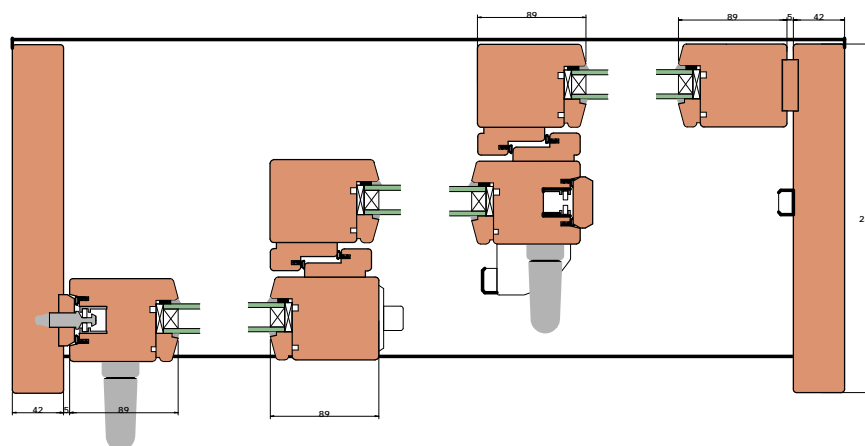

## Shceme L Horizontal Section